


THERMOPLASTIC PAVEMENT MARKING LEGEND	
5WD	5" WHITE DOTTED LINE (3' LINE, 9' SPACE)
5W	5" WHITE SOLID LINE
5DY	5" DOUBLE YELLOW SOLID LINE
AR	8' WHITE PREFORMED PAVEMENT MARKING ARROW
LT	8' PREFORMED PAVEMENT MARKING LETTER 'ONLY'
ATW	8' WHITE PREFORMED THERMOPLASTIC PAVEMENT MARKING THREE-WAY ARROW.

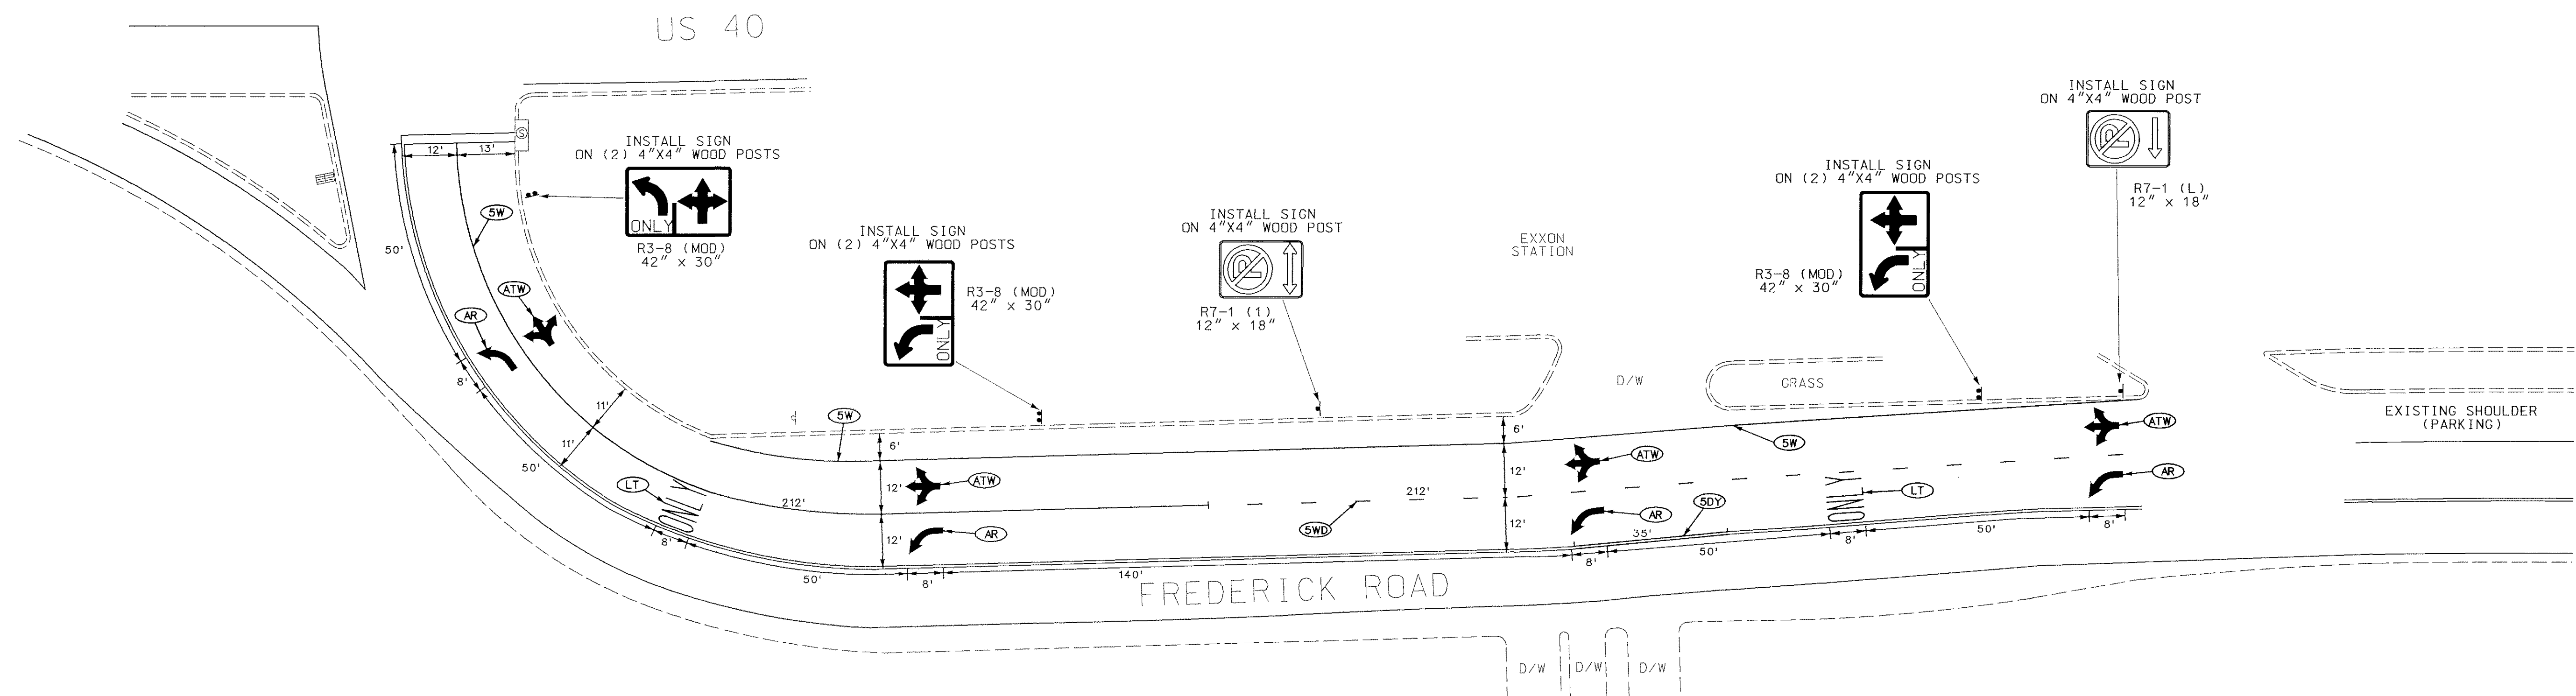

- NOTES:
1. ALL PAVEMENT MARKINGS NOT DETAILED ARE EXISTING AND SHALL REMAIN.
 2. THE EXISTING ARROW & ONLY IN THE LEFT TURN LANE SHALL BE GROUND OUT.
 3. THE EXISTING WHITE LANE LINE AND WHITE EDGE LINE ON WESTBOUND FREDERICK ROAD WITHIN THE ABOVE LIMITS SHALL BE GROUND OUT.

STREET TRAFFIC STUDIES, LTD.
400 Credit Hwy., N.W.
Olen, Burien, MD 21061
Ph (410) 590-5500
Fax (410) 590-6637

4051PM.dgn

TASK30

REVISIONS		APPROVALS	
		TEAM LEADER, TRAFFIC ENGINEERING DESIGN DIVISION	
		ASST. CHIEF, TRAFFIC ENGINEERING DESIGN DIVISION	
		CHIEF, TRAFFIC ENGINEERING DESIGN DIVISION	
		DIRECTOR, TRAFFIC & SAFETY	

MARYLAND DOT - STATE HIGHWAY ADMINISTRATION
Office of Traffic & Safety
TRAFFIC ENGINEERING DESIGN DIVISION
US 40 @ FREDERICK RD/ PINE ORCHARD LN
PAVEMENT MARKING PLAN

DRAWN BY: **ROB CICHINI**
CHECKED BY: **HOWARD**
SCALE: **1" = 20'**
DATE: **2/26/02**

F.A.P. NO. **2196-A**
S.H.A. NO. **13004015.93**
COUNTY: **HOWARD**
LOG MILE: **13004015.93**

TS NO. **2196-A**
T.I.M.S. NO. **E772**

SHEET NO. **3 OF 3**